





PLAN VIEW WT1
SCALE: 1/50

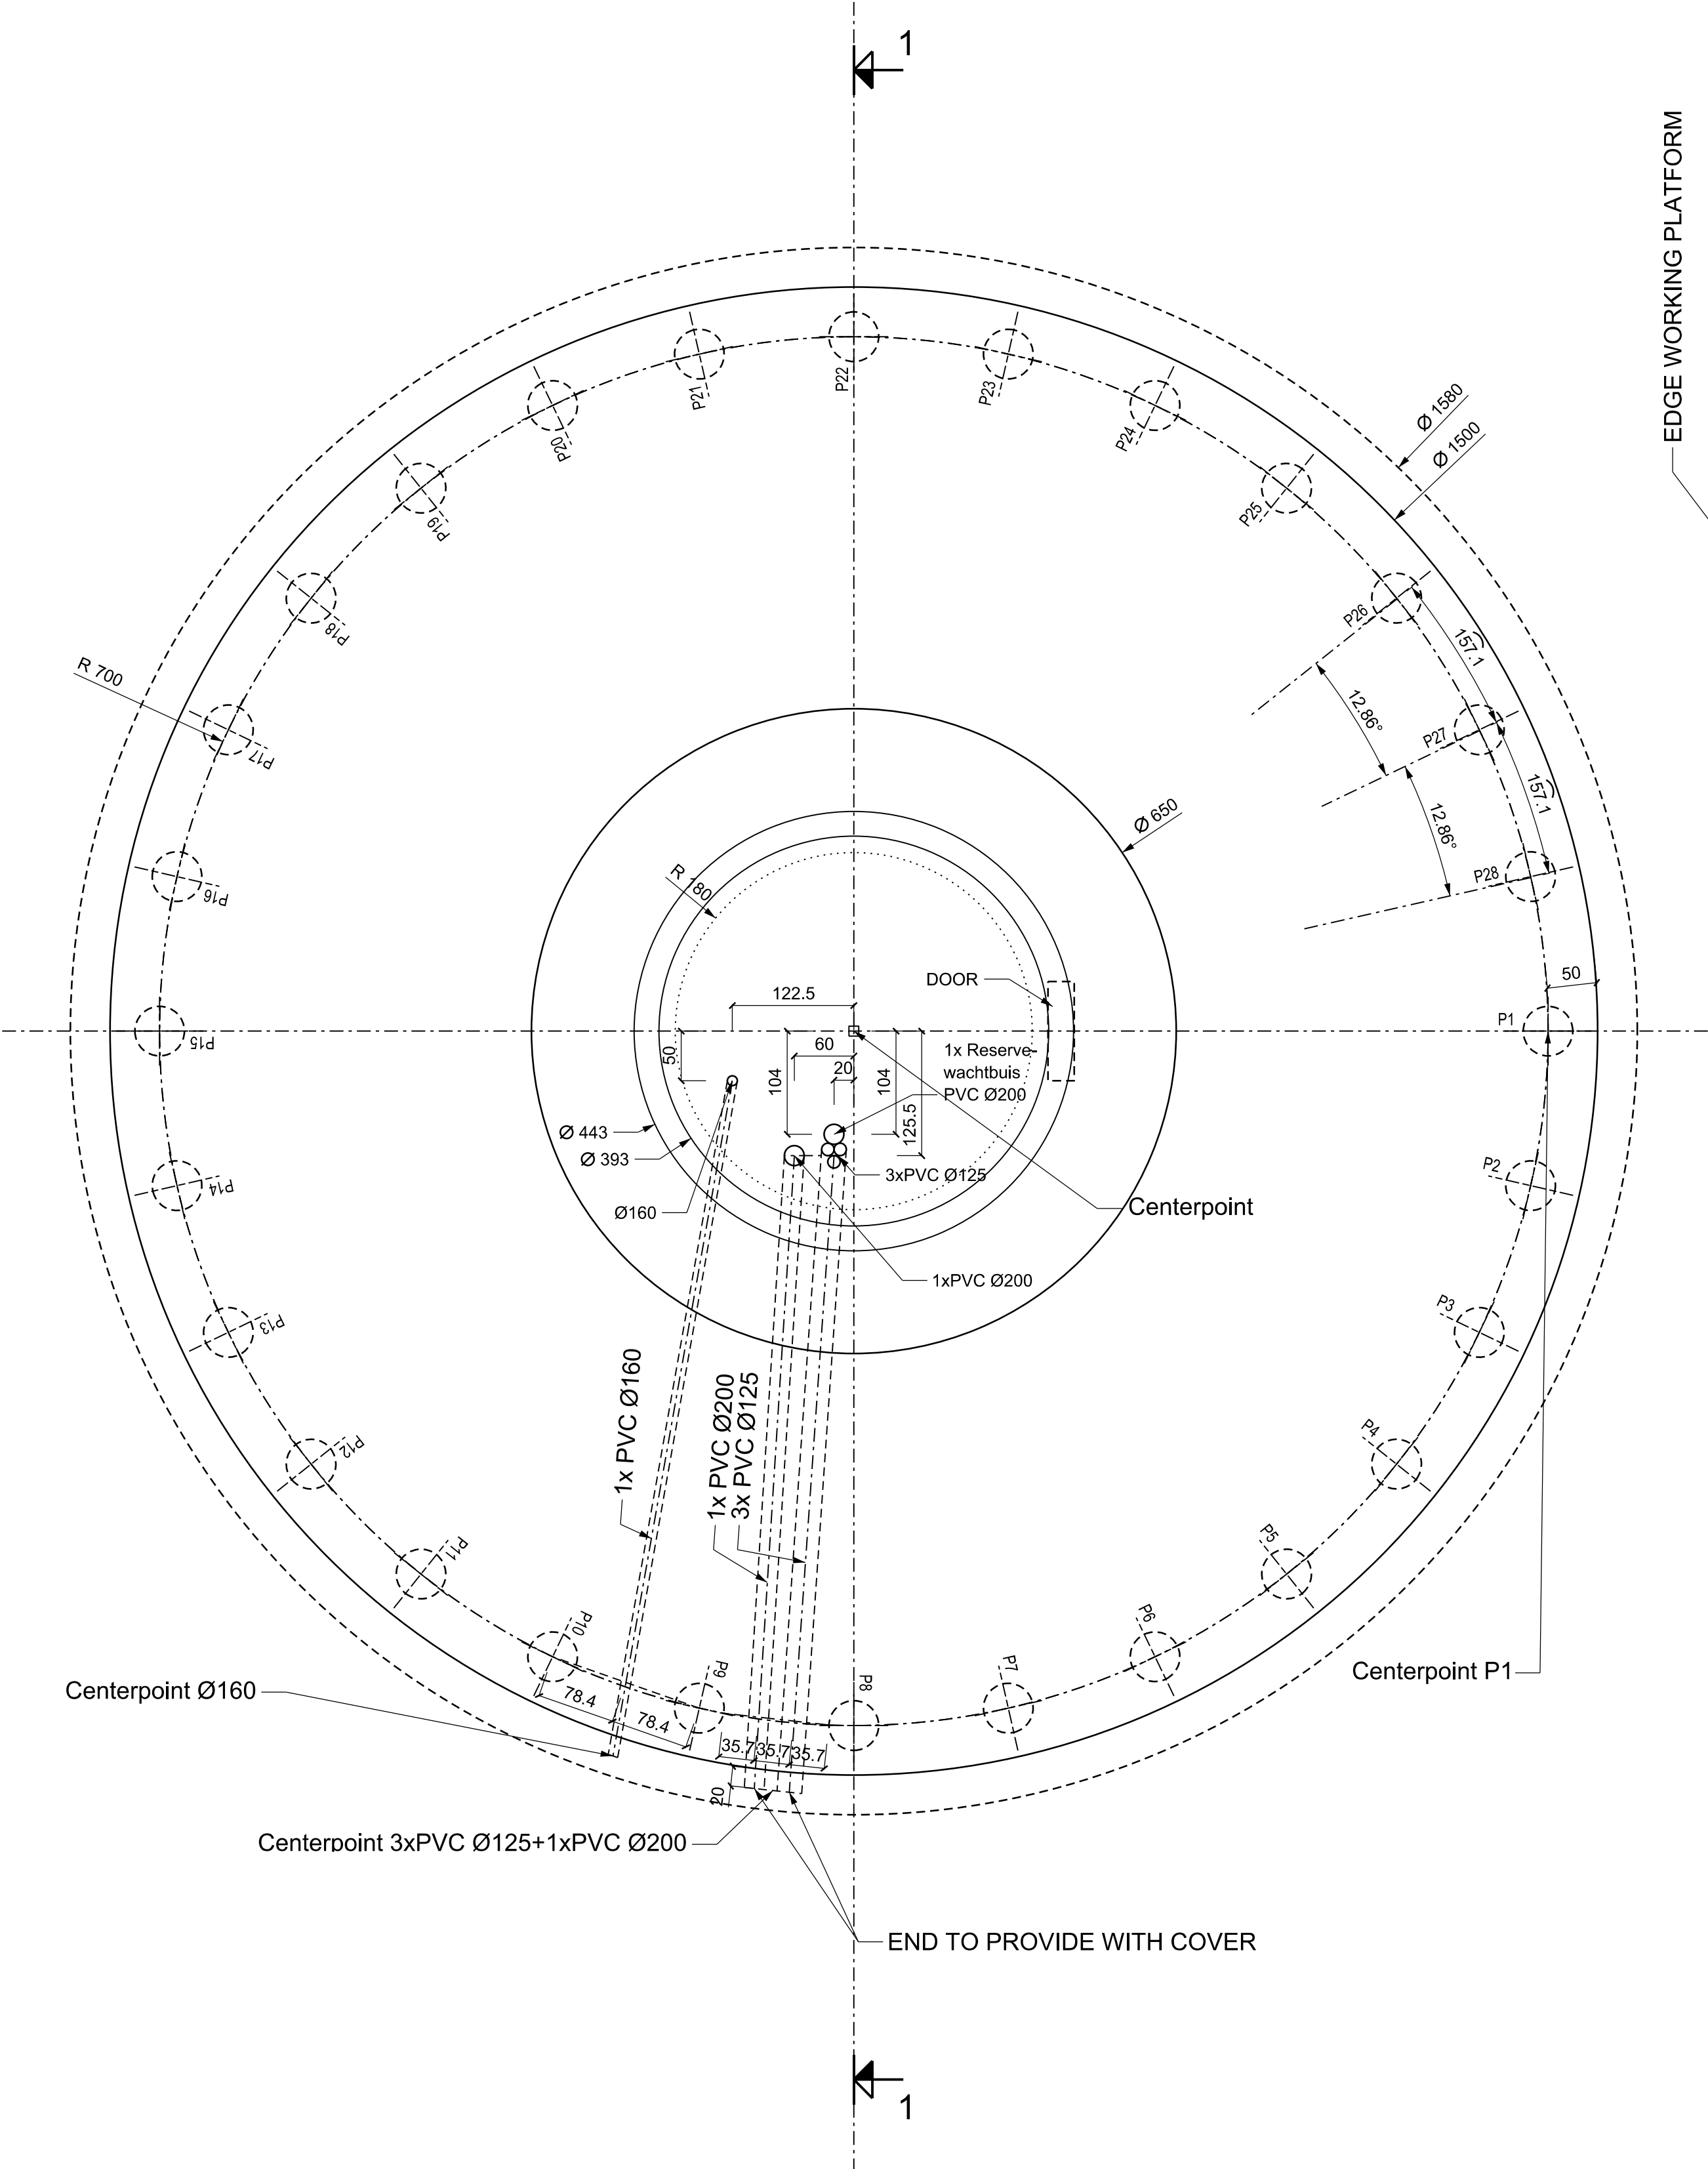

PLAN VIEW WT2
SCALE: 1/50

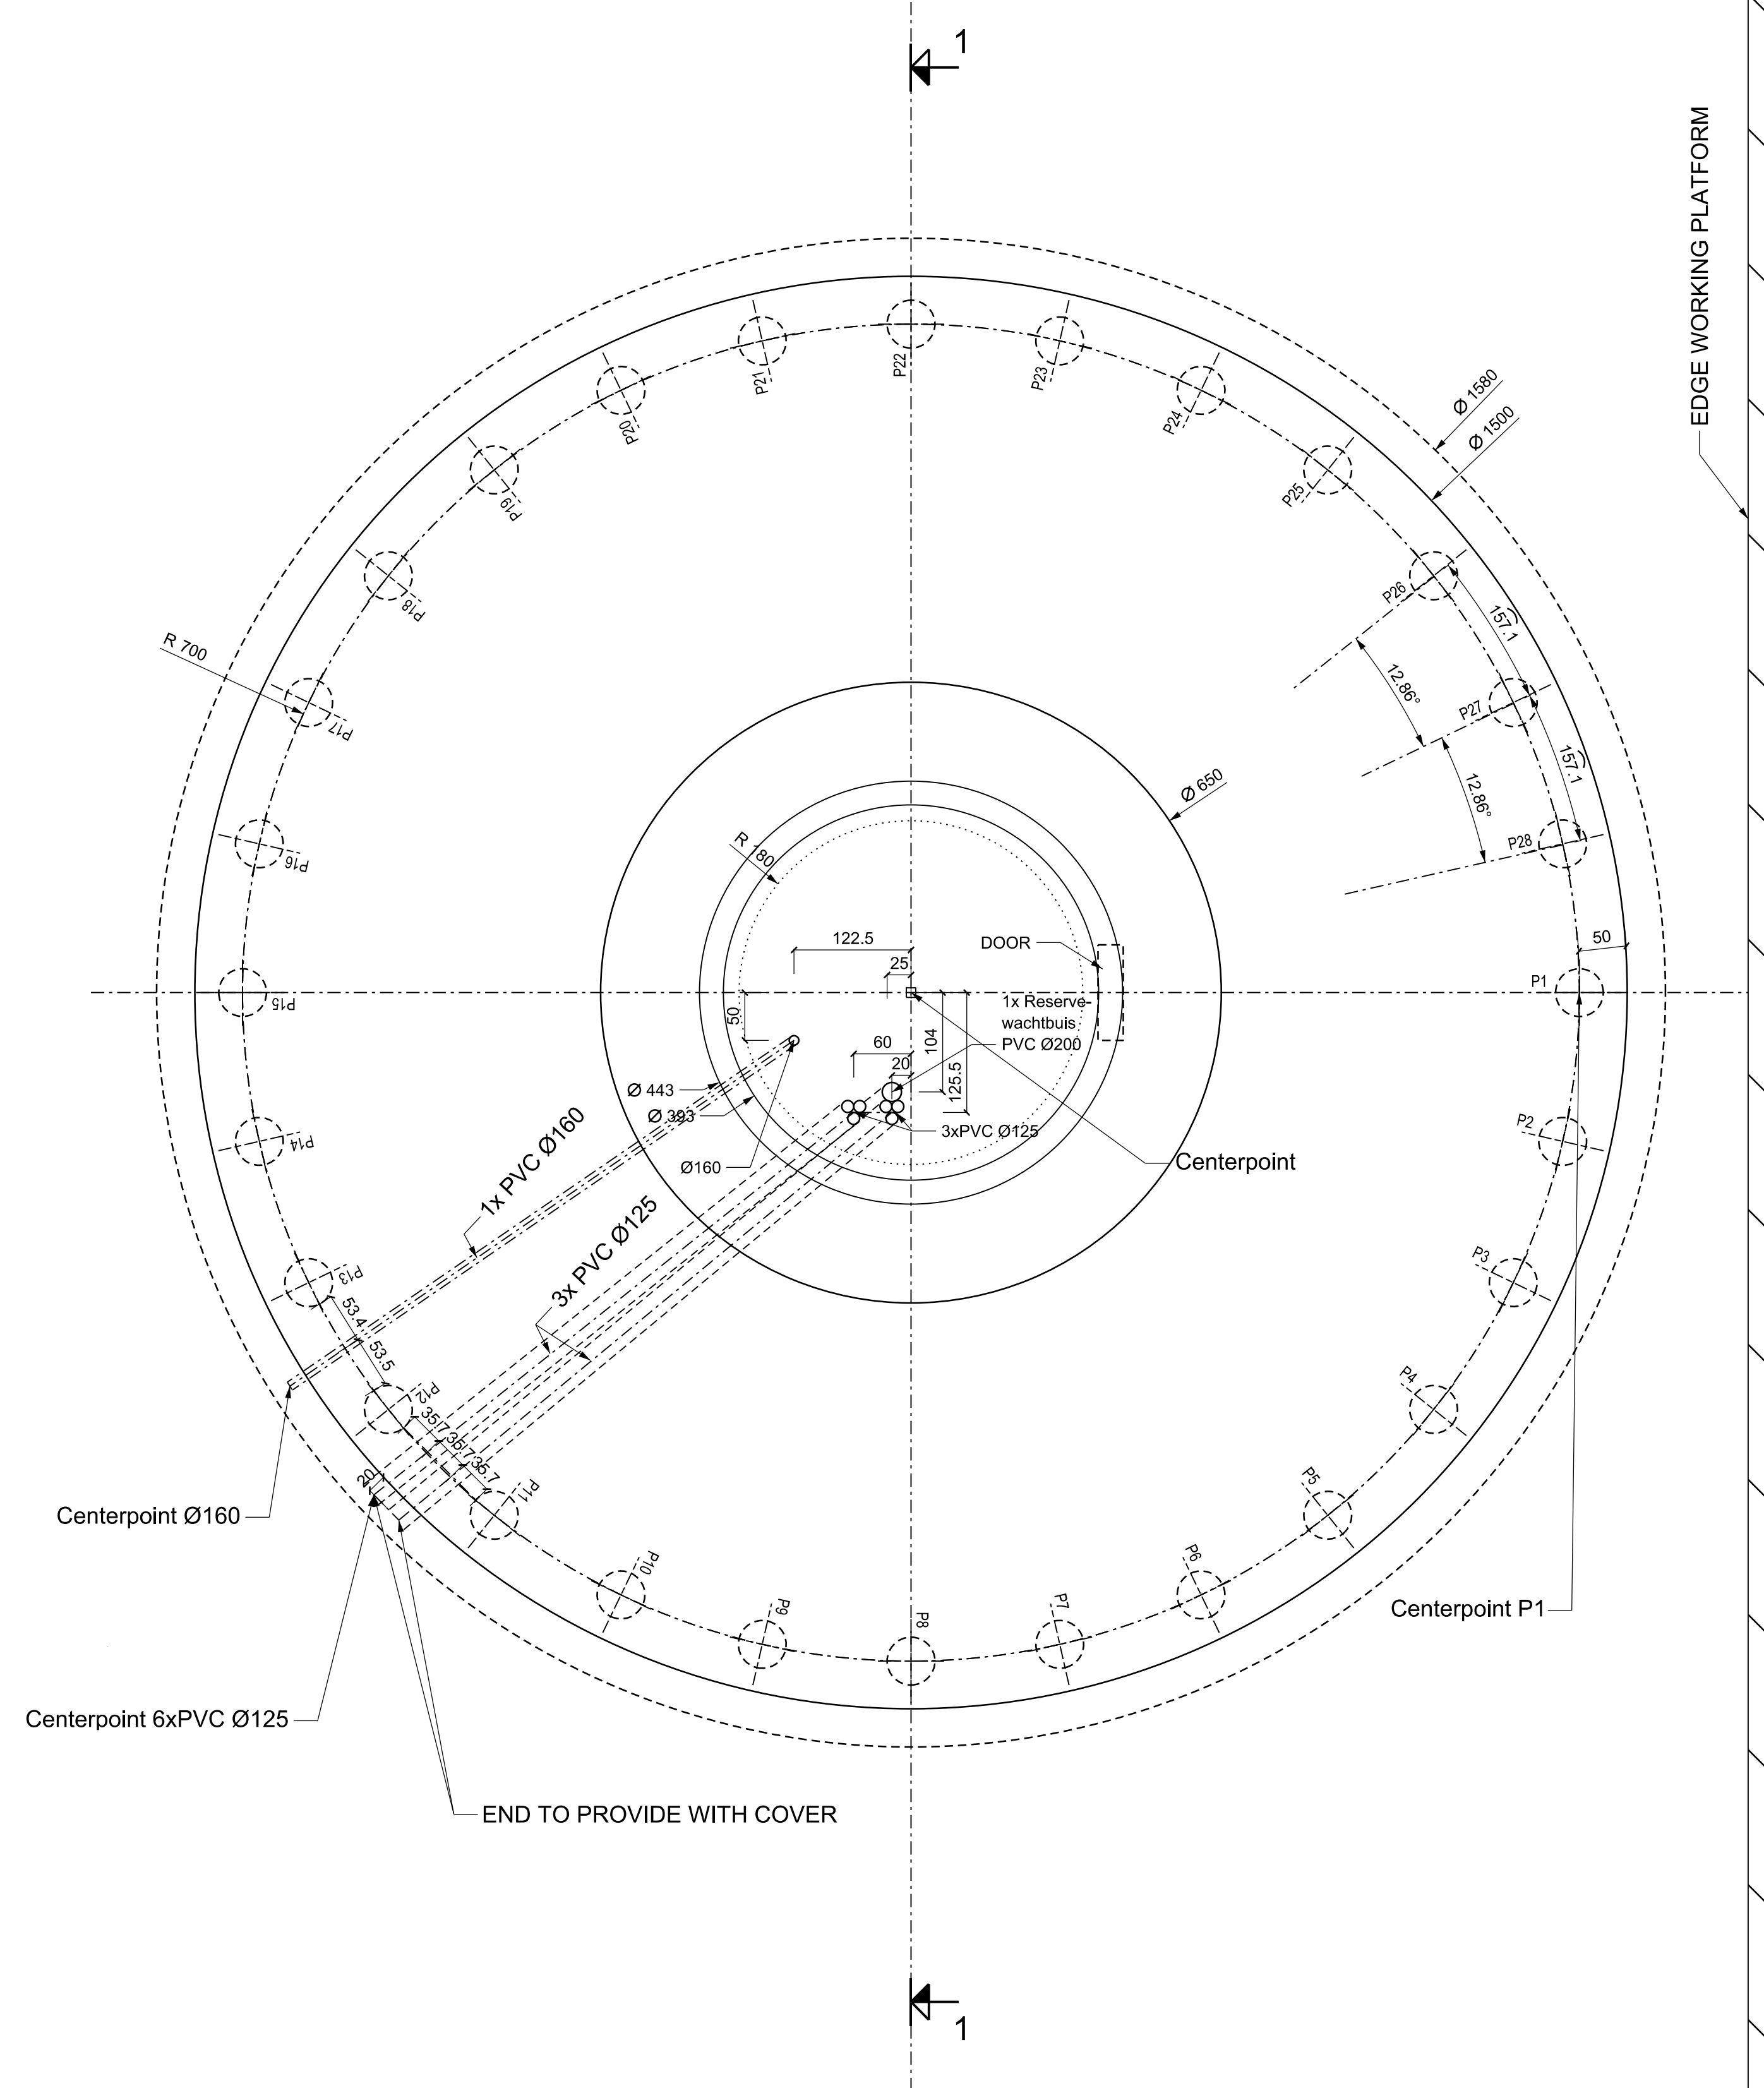

DETAILS ANCHOR CAGE
SCALE: 1/10

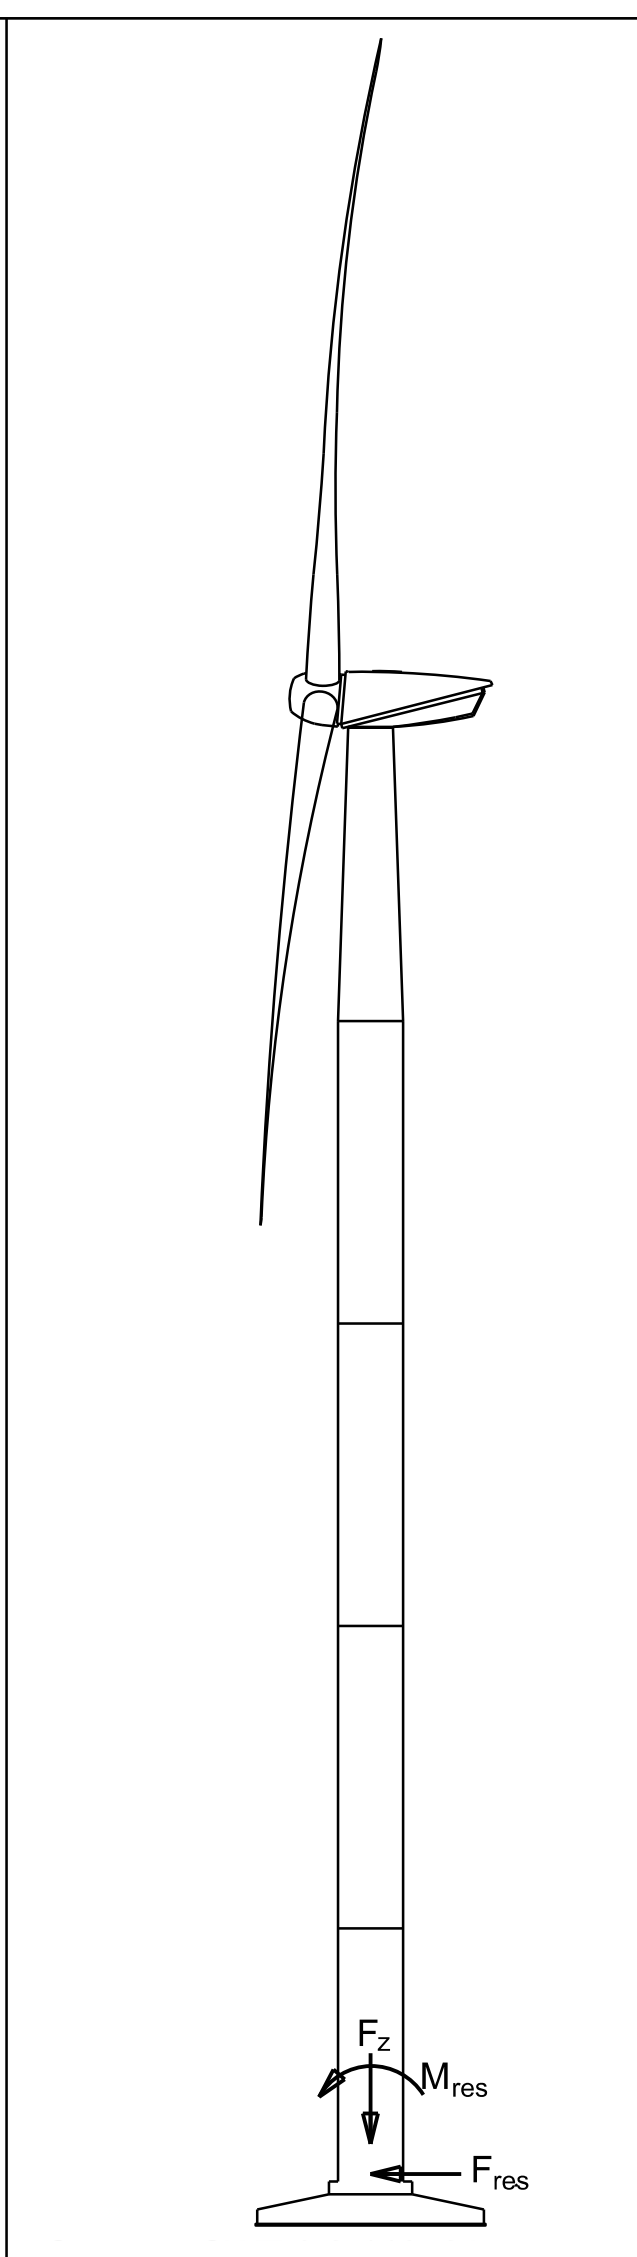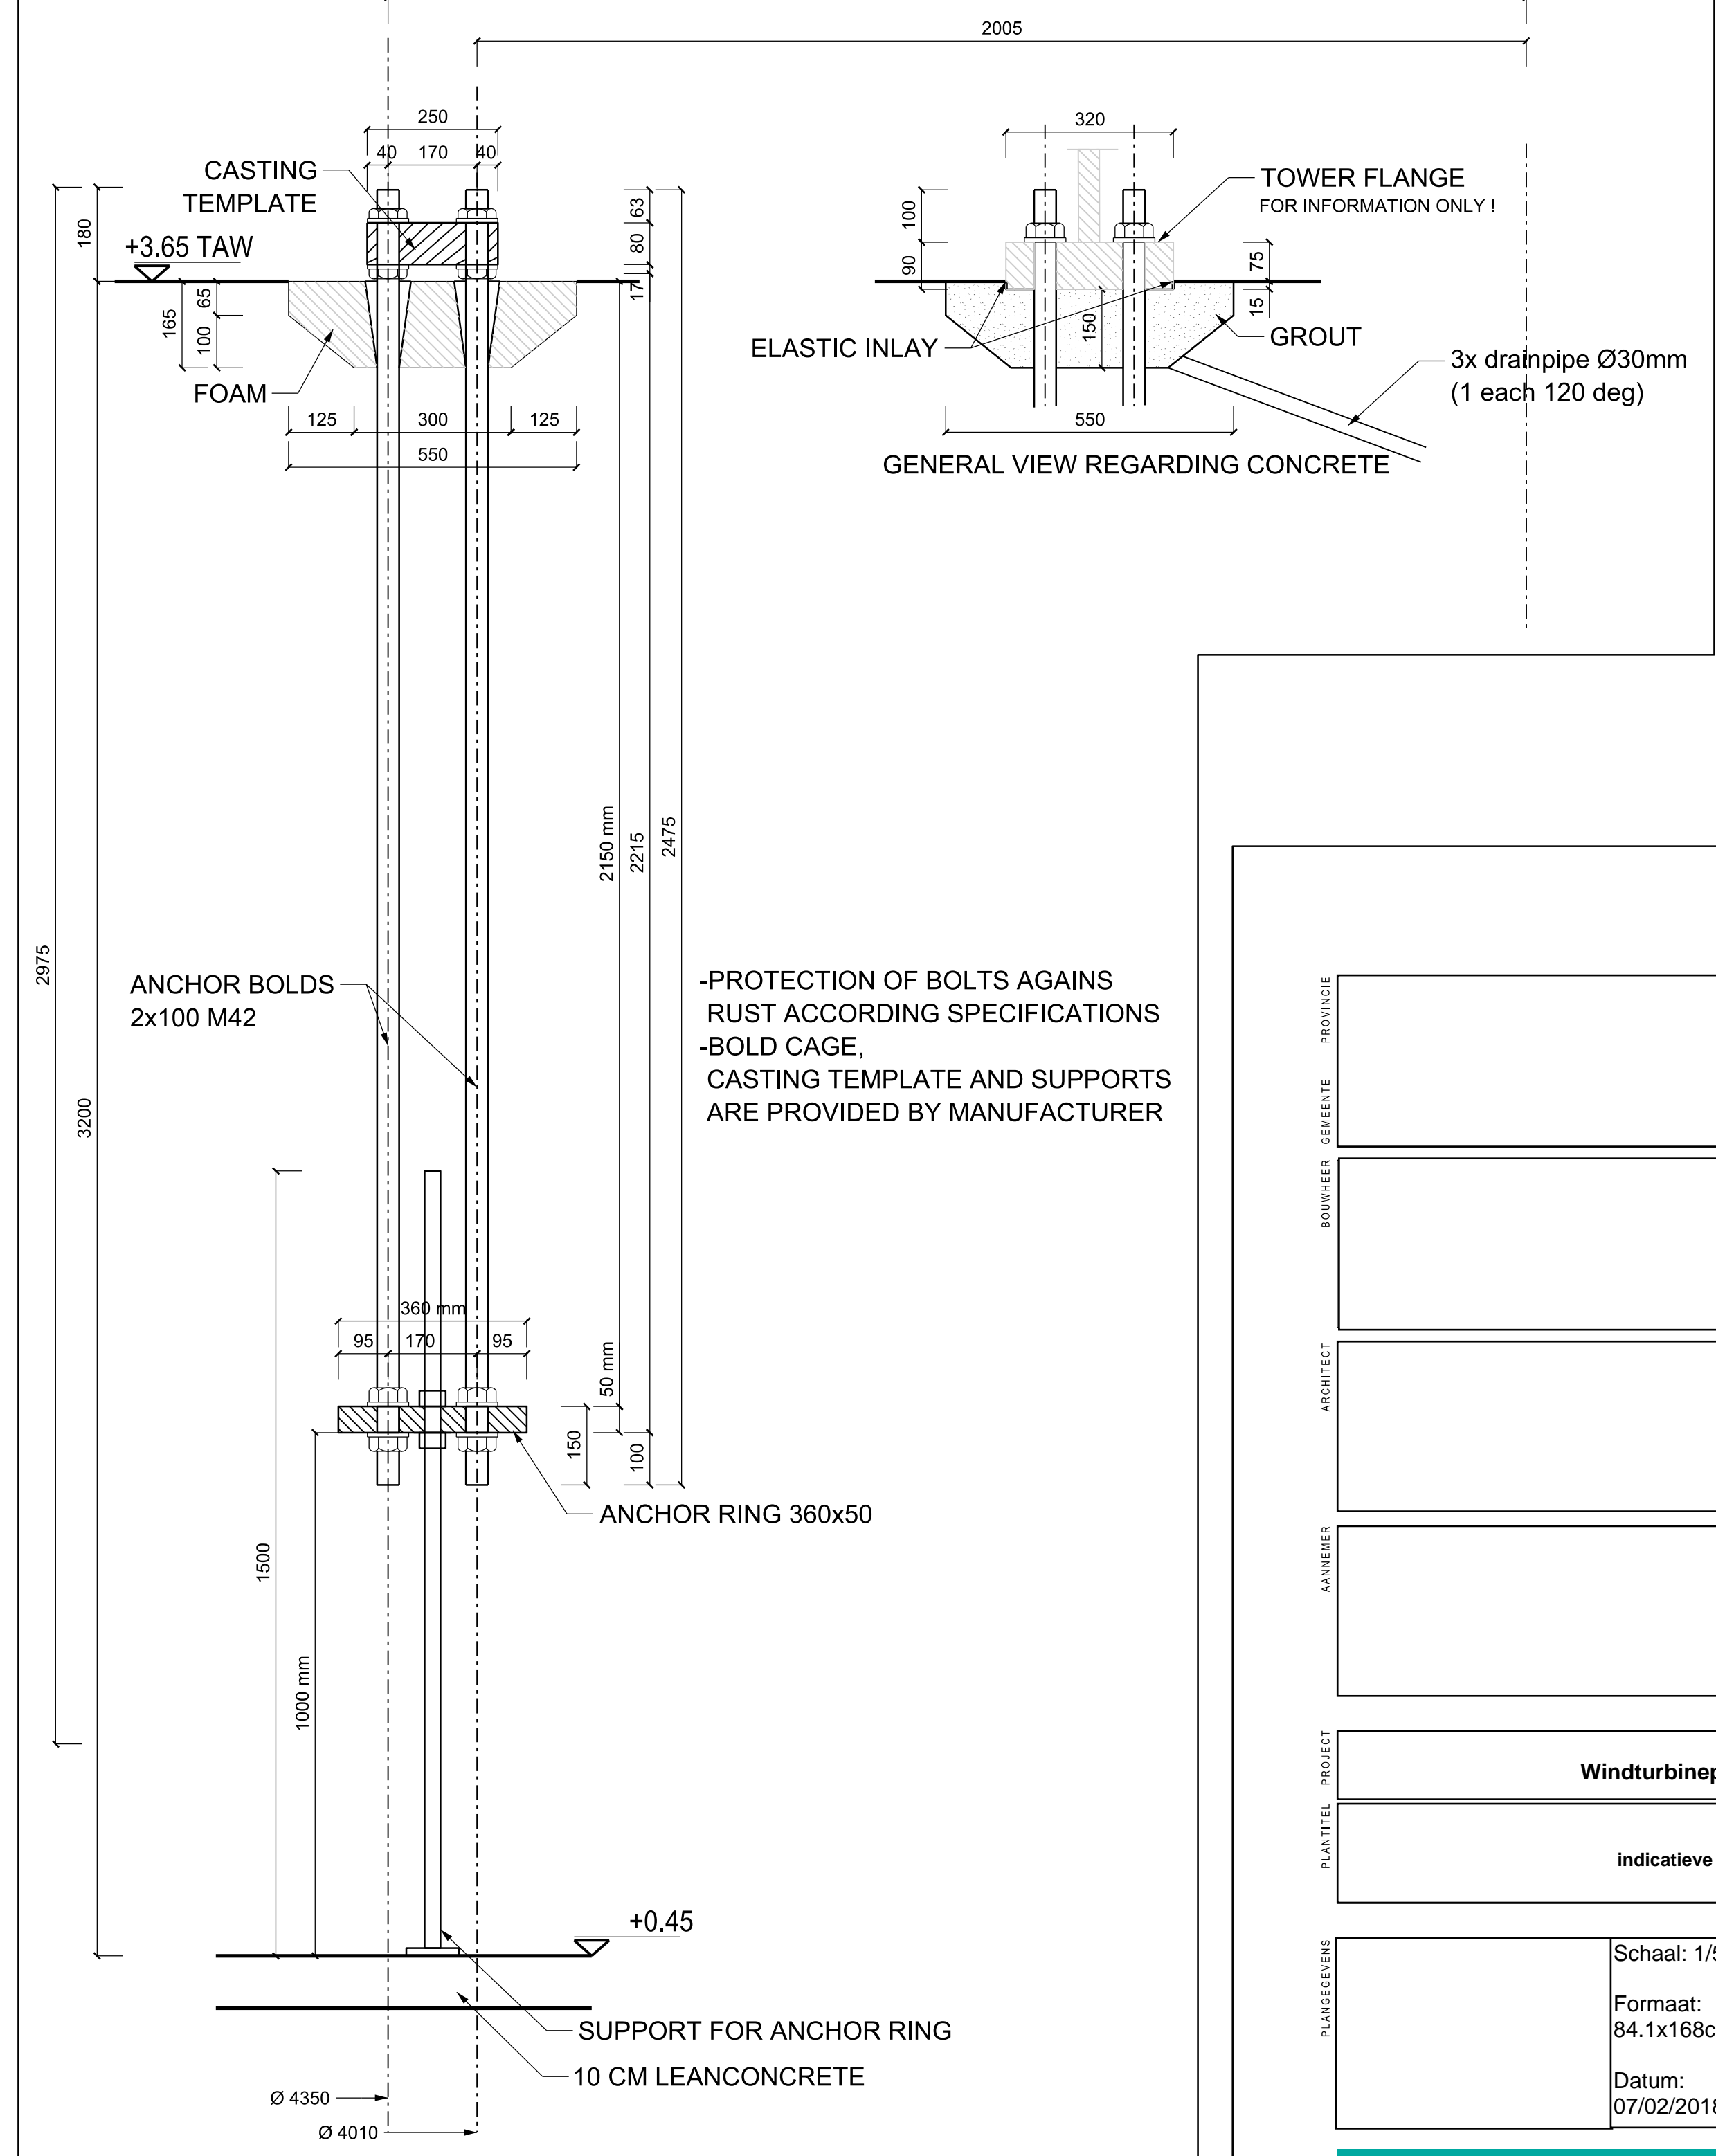

| | |
|---------|---|
| PROJECT | Windturbinepark: Groene Delta Nijmegen |
| CLIENT | Indicative principe fundamentekening |
| DATE | Schaal: 1/5 Formaat: 84.1x168cm Datum: 07/02/2016 |